


Proposed Underground Alignment

The Narragansett Electric Co.
E-183 115kV Transmission Line
Providence to East Providence, RI

- Legend**
- Proposed Transition Station
 - Relocated Phillipsdale Tap
 - Proposed Underground Route
 - Existing Transmission Line Alignment
 - Relocated OH Transmission Line
 - Realigned Roadways
 - Limits of India Point Park
 - Proposed Land to be Converted to Park Area from Roadways
 - Proposed Land to be Converted to Roadways from Park Area

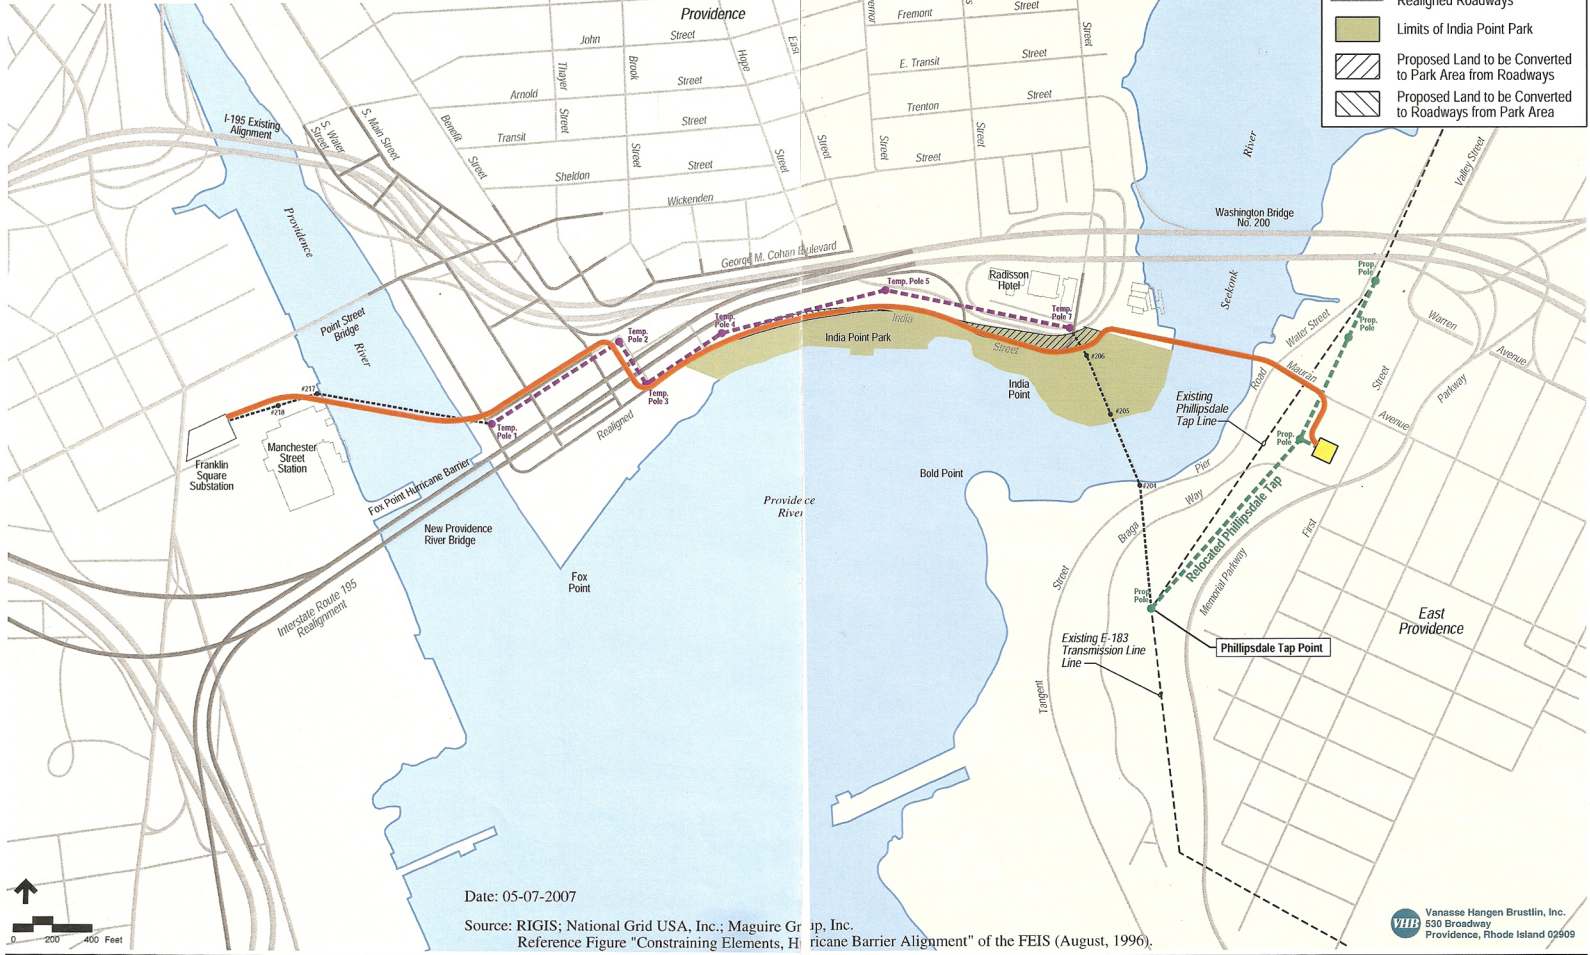

Date: 05-07-2007

Source: RIGIS; National Grid USA, Inc.; Maguire Group, Inc.
Reference Figure "Constraining Elements, Hurricane Barrier Alignment" of the FEIS (August, 1996).

